


\\BME-SERVER\Drawings and Maps\Projects\17-17 DMBME 2021.dwg, 1/20/2021 10:02:33 AM

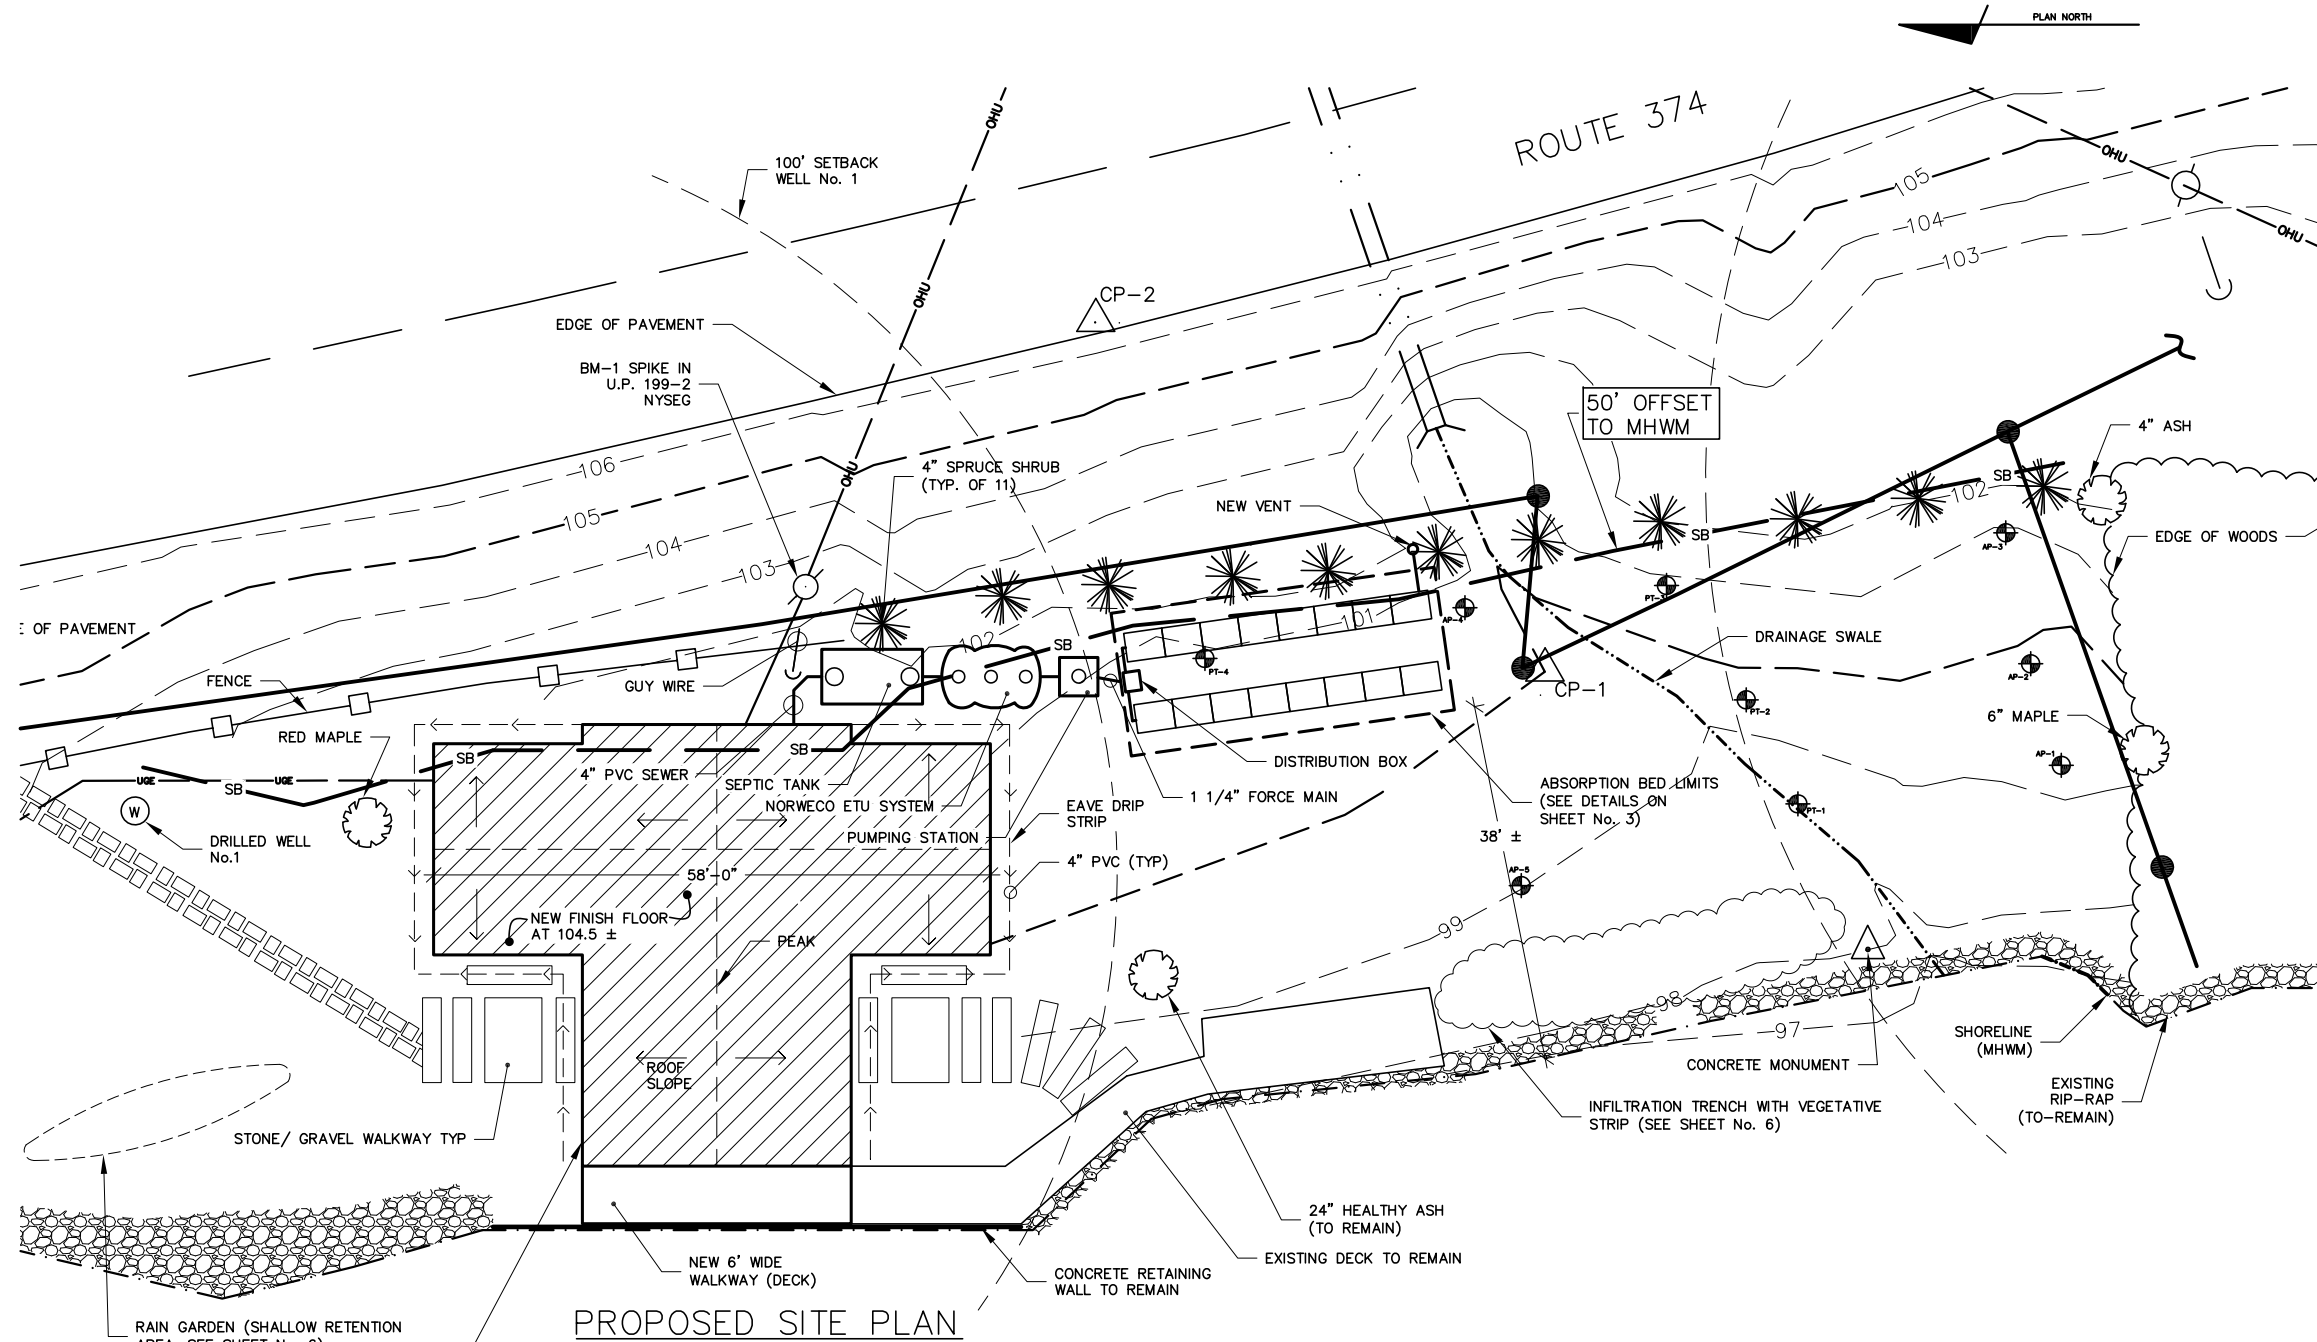


PROPOSED SITE PLAN

LOWER CHATEAUGAY LAKE

BUILDING OUTLINE AS SHOWN ON CONCEPTUAL PLAN BY BEARDSLEY DESIGN ASSOCIATES DATED JANUARY 1, 2021

SEE ADDITIONAL PLANTINGS AND FEATURES ON SHEET No. 6

 

REVISIONS	DATE	BY	DESCRIPTION
	1-18-21	DML	REVISED PER APA

WARNING: IT IS A VIOLATION OF SECTION 7209 OF THE NYS EDUCATIONAL LAW FOR ANY PERSON, UNLESS ACTING UNDER THE DIRECTION OF A LICENSED PROFESSIONAL, TO ALTER THIS DRAWING. WHEN ALTERING, THE LICENSED PROFESSIONAL SHALL AFFIX THEIR SEAL, DESCRIBE THE ALTERATION, SIGN, AND DATE THIS DRAWING.

NYS PE LICENSE NO. 064919

JONES RESIDENCE
TOWN OF BELLMONT FRANKLIN COUNTY, NY

PROPOSED SITE PLAN

BLUE MOUNTAIN ENGINEERING, PLLC
2328 NYS ROUTE 11B, BANGOR, NY 12966

PH: 518-481-6543 FAX: 518-481-6252

BY: JOHN THOMAS CARR, PE


DRAWN: D.M.L.	CHECKED: JTC	DATE: 12-18	LOC:	PROJECT: 17-17	SHEET No. 2 OF 6
---------------	--------------	-------------	------	----------------	------------------

NEW YORK STATE OF OPPORTUNITY
Adirondack Park Agency
RECEIVED
 Date: March 17, 2021



consultant or key plan

NEW YORK STATE OF OPPORTUNITY
Adirondack Park Agency
FINAL
 P2020-0221

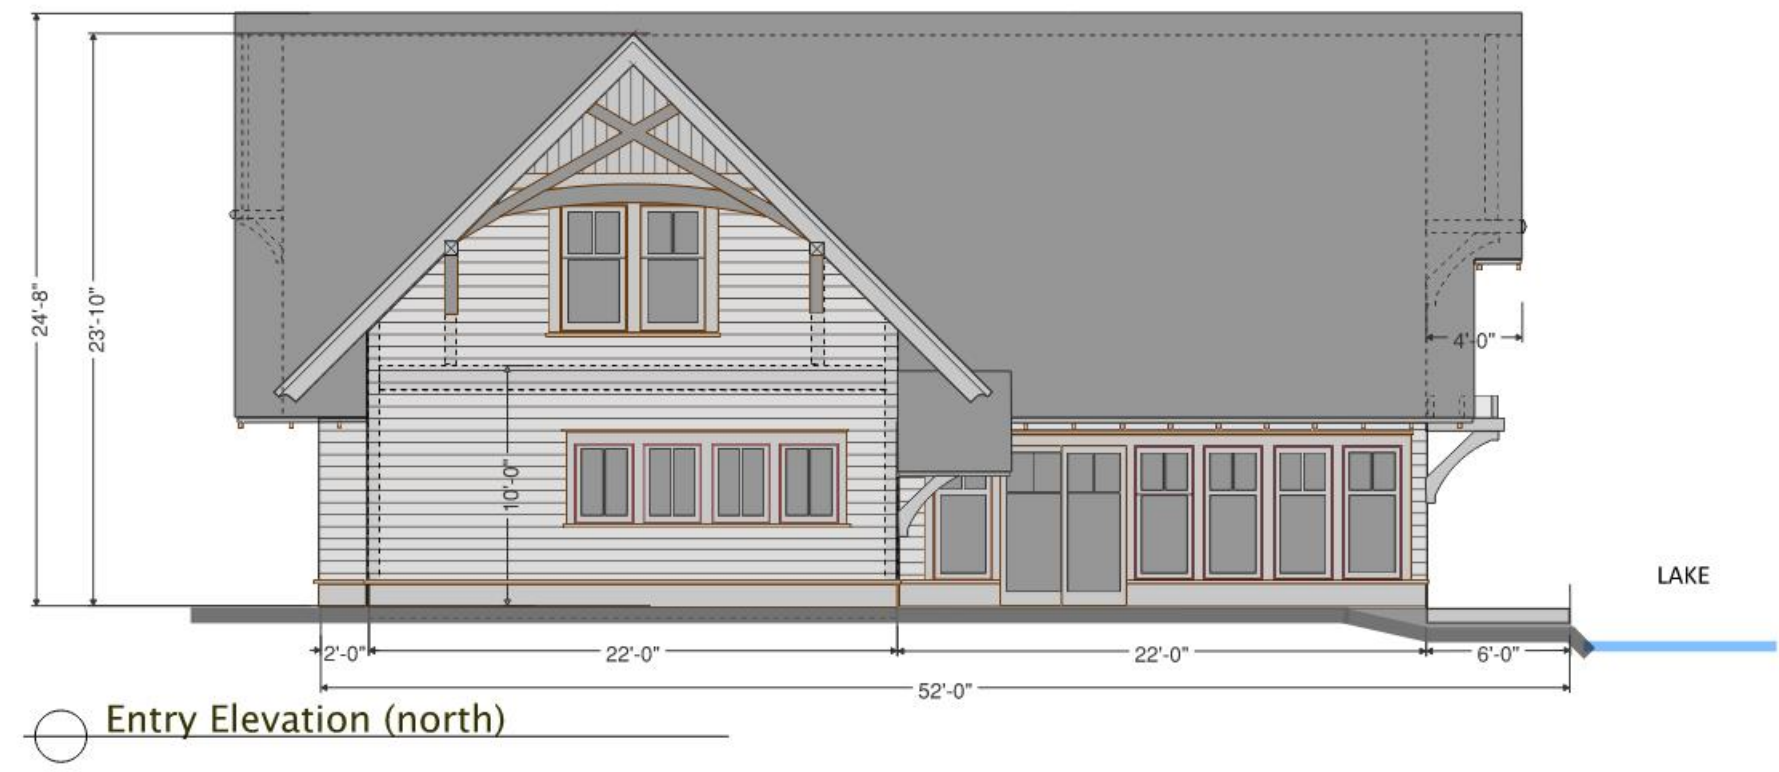

NOT FOR CONSTRUCTION

CONCEPT DESIGN
 01.01.2021
 Project No: 17080
 Drawn By: BLB
 Designed By: MNR
 Reviewed By: MNR

**JONES CHATEAUGAY
 LAKE RESIDENCE - CONCEPTUAL PLAN
 CHATEAUGAY LAKE, N.Y.**

no.	revision description	by	date
	ARCHITECTURAL		
	EXTERIOR		
	ELEVATIONS		
SK-103			

WARNING
 Any alterations to this document not conforming to section 7307. New York State Education Law are strictly prohibited.

Filename: P:\Projects\17080\DRAWINGS\A_SK-101_SK-102.dwg

12/29/2020 11:39:01 AM